


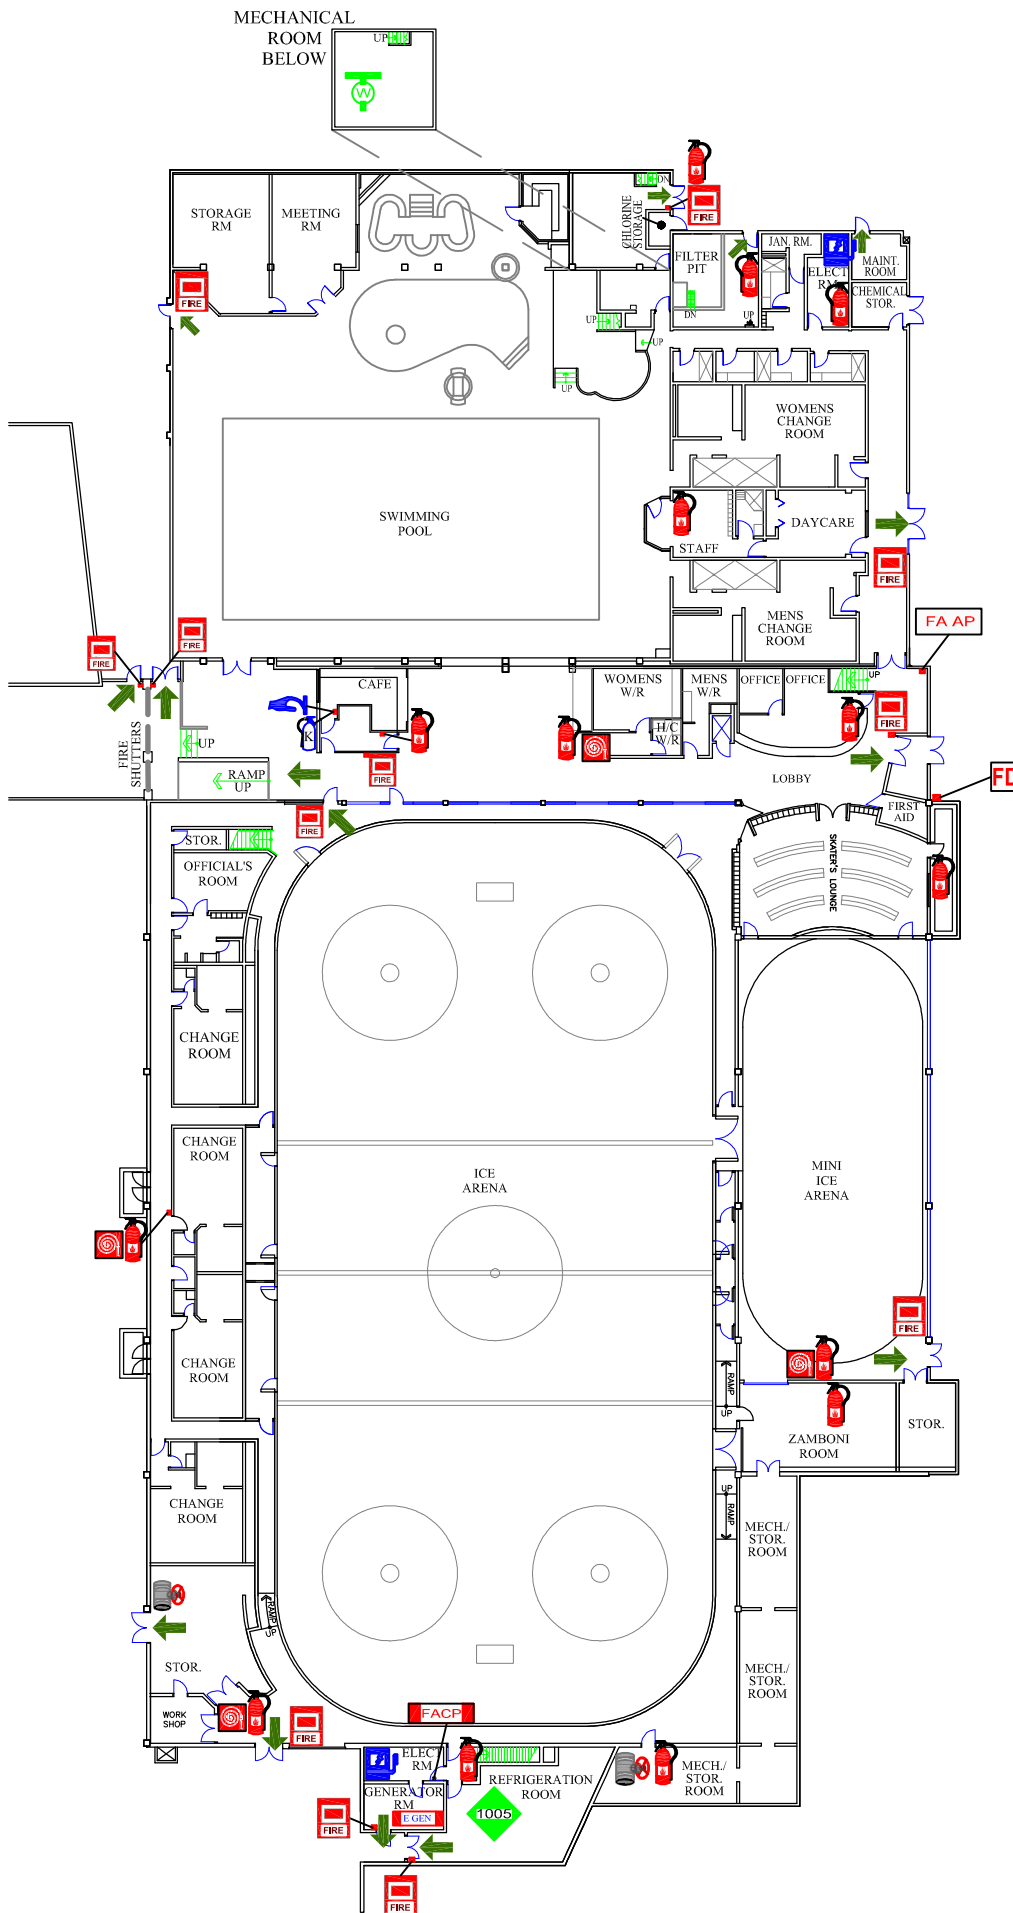

**Abbotsford
Recreation Centre**
2499 McMillan Road,
Abbotsford, BC



LEGEND

- PULL STATION
- FIRE EXTINGUISHER
- EXIT
- FIRE ALARM PANEL
- ANNUNCIATOR PANEL
- FIRE HOSE CABINET
- ELECTRICAL SHUT-OFF
- SPRINKLER SHUT OFF
- WATER SHUT-OFF
- ELEVATOR
- KITCHEN PULL STATION
- KITCHEN EXTINGUISHER
- FIRE DEPT. LOCK BOX

